


S=1:100(A3)

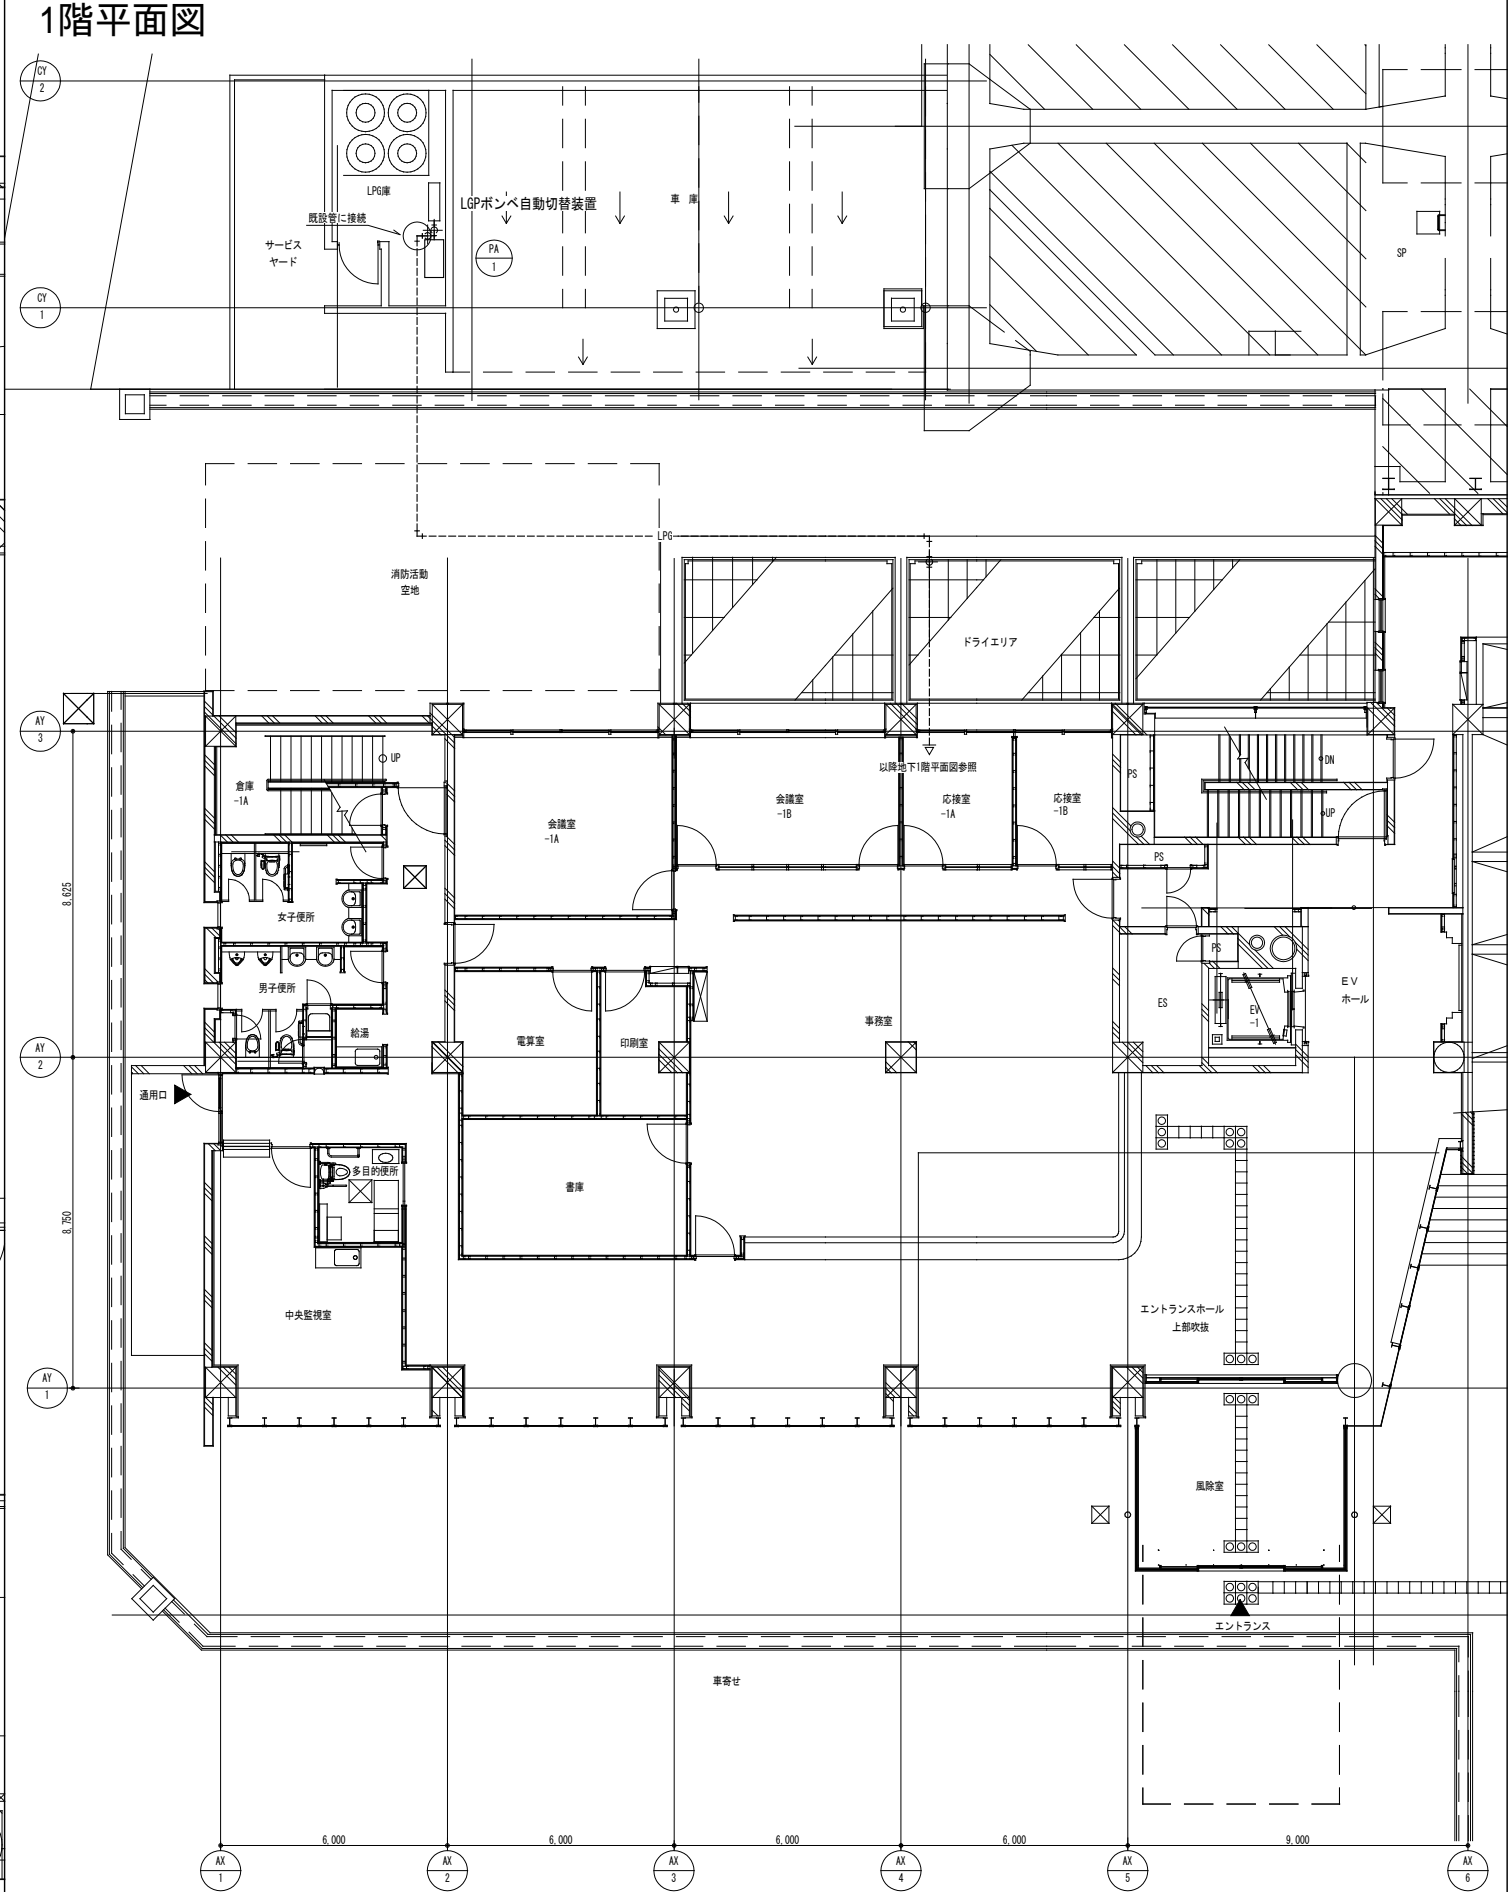

L P ガス配管図  
S=1:200(A3)